
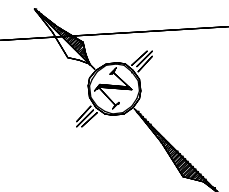
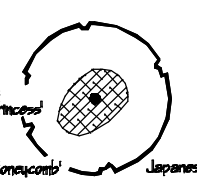
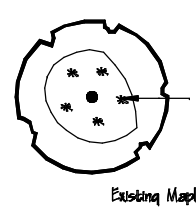
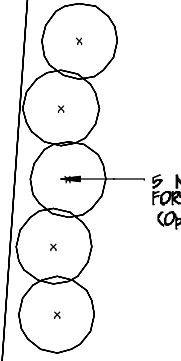
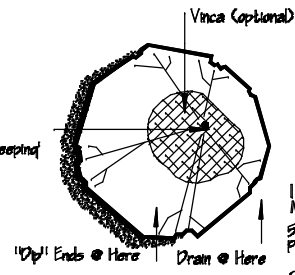


GARVEY & MALATESTA RESIDENCE
FINAL DESIGN
Revised 6/14/04

scale: 1" = 8'

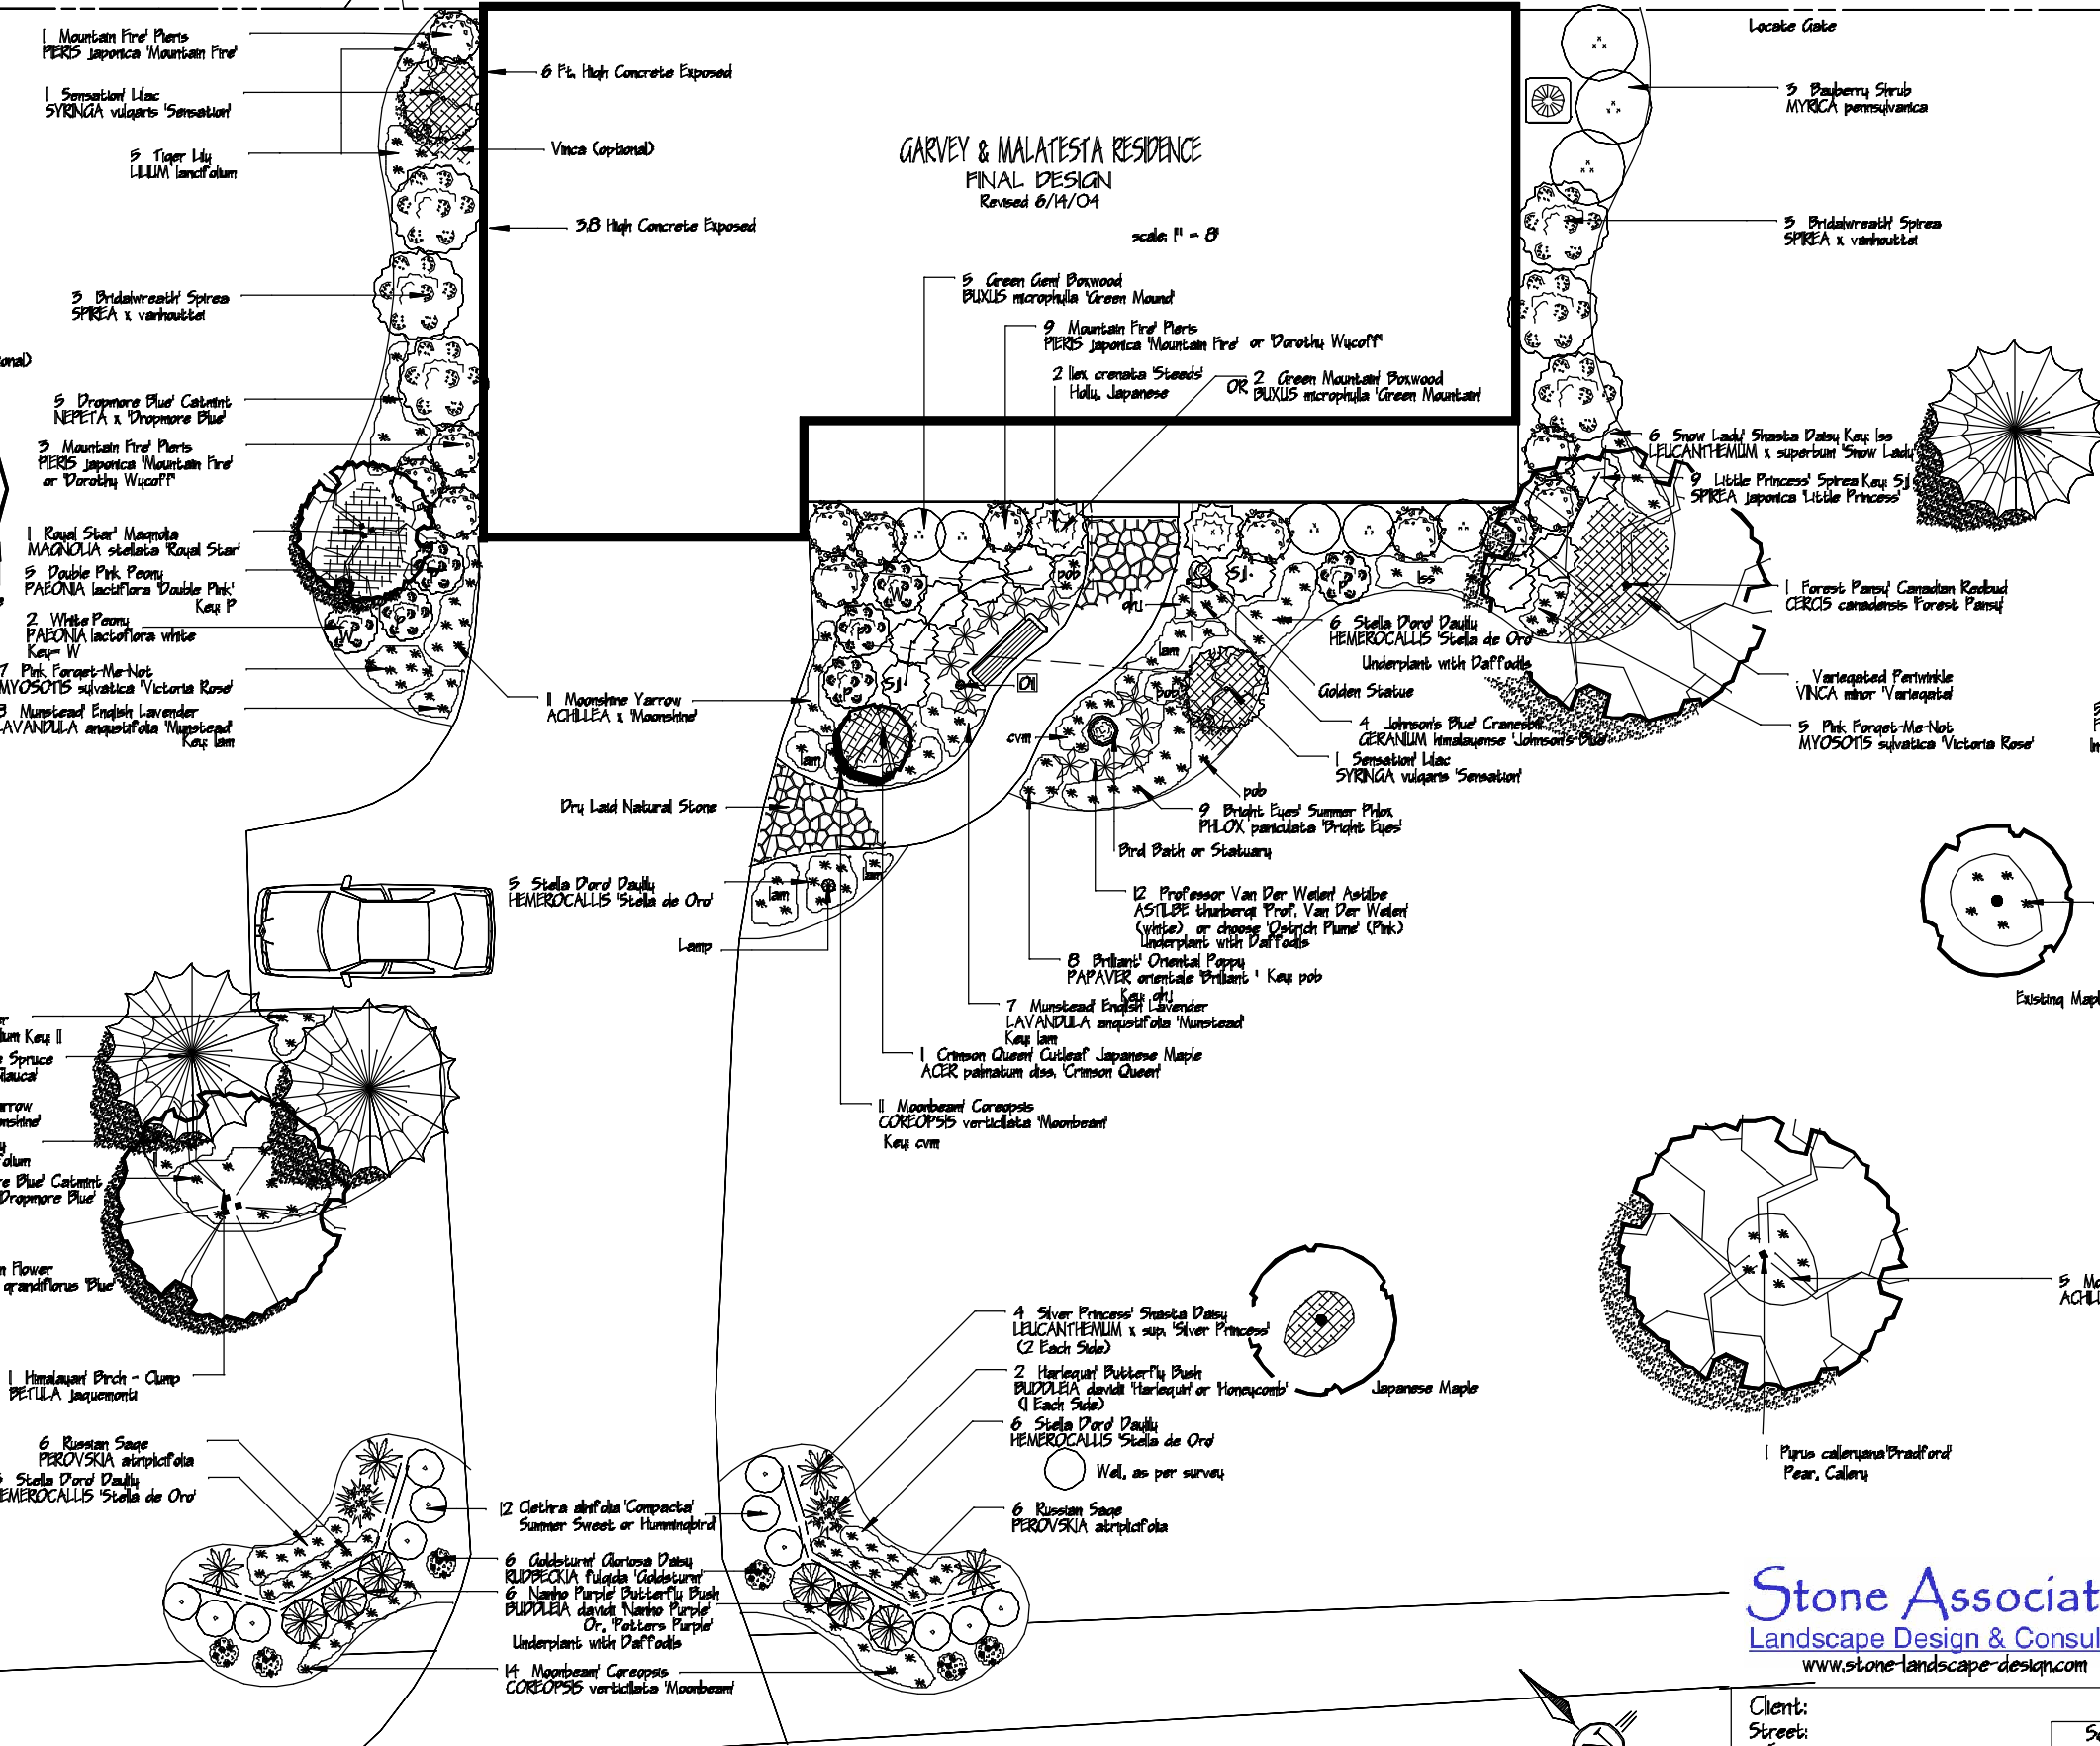

Stone Associates
Landscape Design & Consulting
www.stone-landscape-design.com

Client:	Scale:	
Street:	Phone #	Date:
Contact:	Editor:	Plan #
Designer:		